[illegible]

Two-Storey House

Deck House

Project number	0001
----------------	------

 
 
Date	2 FEB 2020
------	------------

Drawn by **Yee Cheng Yung**

Checked by **Mr. Koh Jing Hao**

ROOF PLAN

 
 
Scale 1 : 100

[illegible]

Two-Storey House

Deck House

Project number	0001
Date	2 FEB 2020
Drawn by	Yee Cheng Yung
Checked by	Mr. Koh Jing Hao
PLANS	
Scale	1 : 100

[illegible]

Two-Storey House

Deck House

Project number	0001
----------------	------

 
Date	2 FEB 2020
------	------------

Drawn by **Yee Cheng Yung**

Checked by	Mr. Koh Jing Hao
------------	------------------

ELEVATION 1

Scale 1 : 100

[illegible]

Deck House

Project number	0001
----------------	------

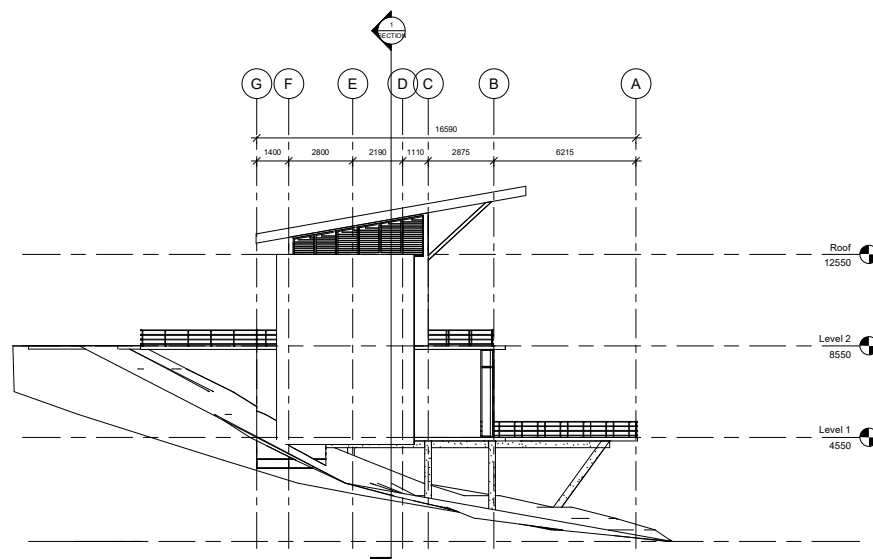
Date	2 FEB 2020
------	------------

Drawn by **Yee Cheng Yung**

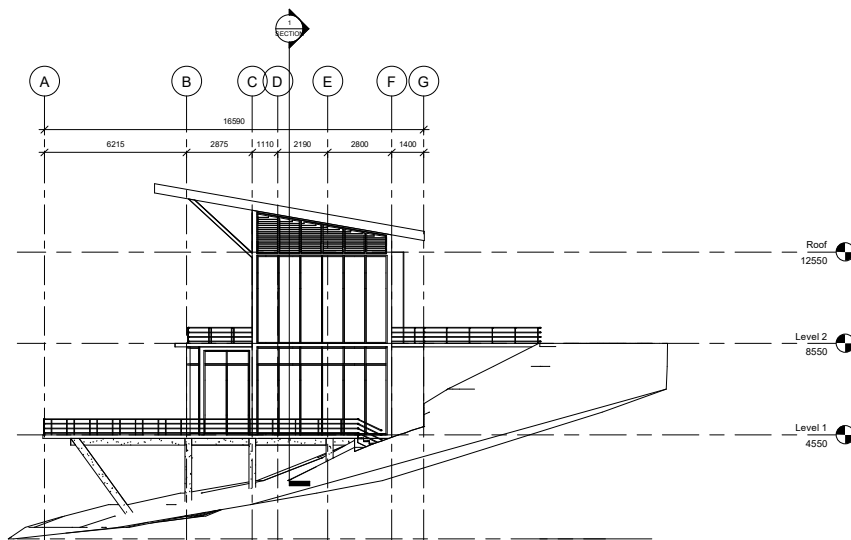
Checked by	Mr. Koh Jing Hao
------------	------------------

ELEVATION 2

 
Scale 1 : 100



① East
1 : 100



② West
1 : 100



Two-Storey House	
Deck House	
Project number	0001
Date	2 FEB 2020
Drawn by	Yee Cheng Yung
Checked by	Mr. Koh Jing Hao
EXPLODED ISOMETRIC	
Scale	